



BACHELOR'S LA

1 | 00 - GROUND FLOOR LAYOUT WITH GARDEN
SCALE 1 : 100

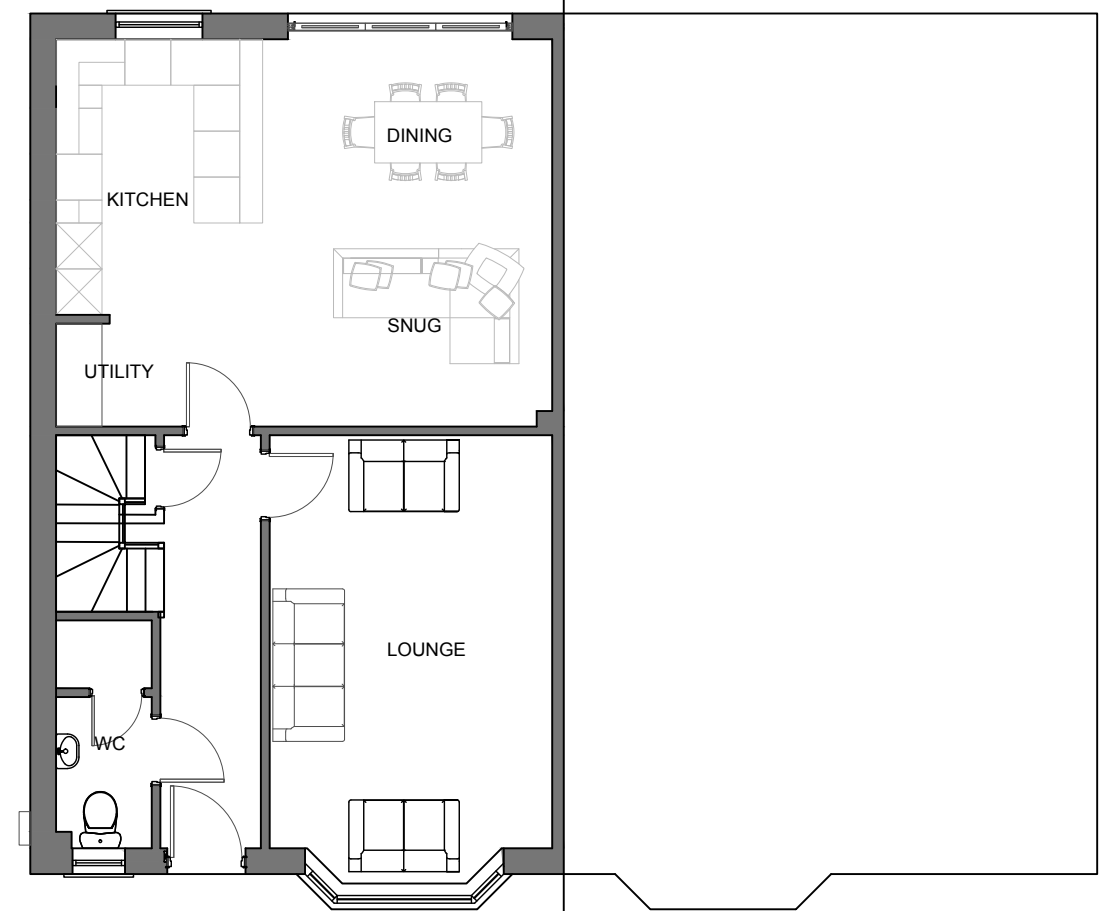

2 | 00 - GROUND FLOOR LAYOUT
SCALE 1 : 50

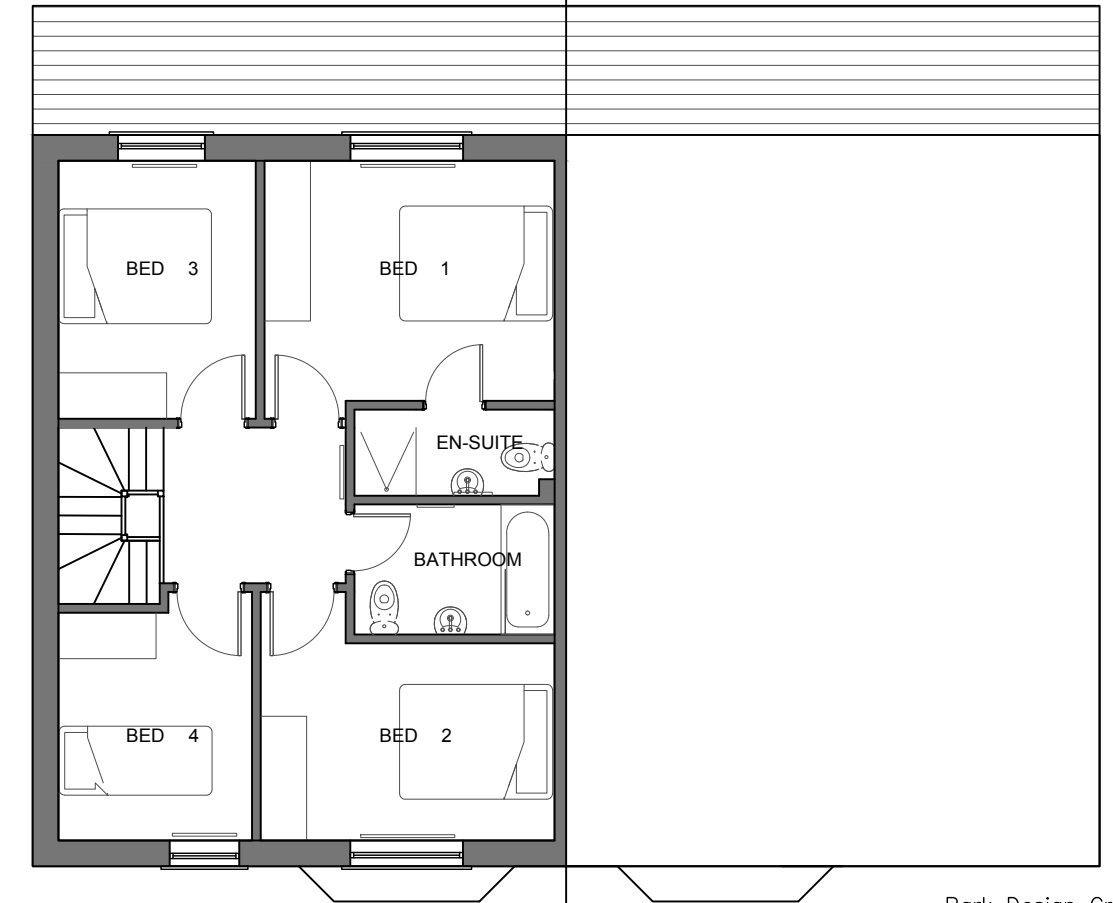

3 | 00 - FIRST FLOOR LAYOUT
SCALE 1 : 50

Park Design Group Limited

22 Nicholas Street, Chester, CH1 2NX ellie@parkdesigngroup.co.uk 07896113600	
PROJECT TITLE: Bachelors Lane	JOB No: PDG22002
LOCATION: Brindley House, Bachelors Lane	DRAWING No: S(91)001
DRAWING TITLE: Floor Plans - Plot 5	DRAWN BY: E.P
SCALE: as noted	DATE: MAR 23 STATUS: CON REVISION: A

NOTE: DO NOT SCALE FROM THESE DRAWINGS. IF IN DOUBT CONTACT THE DESIGN TEAM. ALL DIMENSIONS ARE TO BE CHECKED AND CONFIRMED ON SITE. THIS DRAWING REMAINS IN THE COPYRIGHT OF PARK DESIGN GROUP LIMITED. THIS DRAWING SHOULD NOT BE USED OR COPIED WITHOUT THE PERMISSION OF PARK DESIGN GROUP LIMITED.