


1 | 00 - SIDE ELEVATION
SCALE 1 : 50



2 | 00 - FRONT ELEVATION
SCALE 1 : 50



3 | 00 - REAR ELEVATION
SCALE 1 : 50

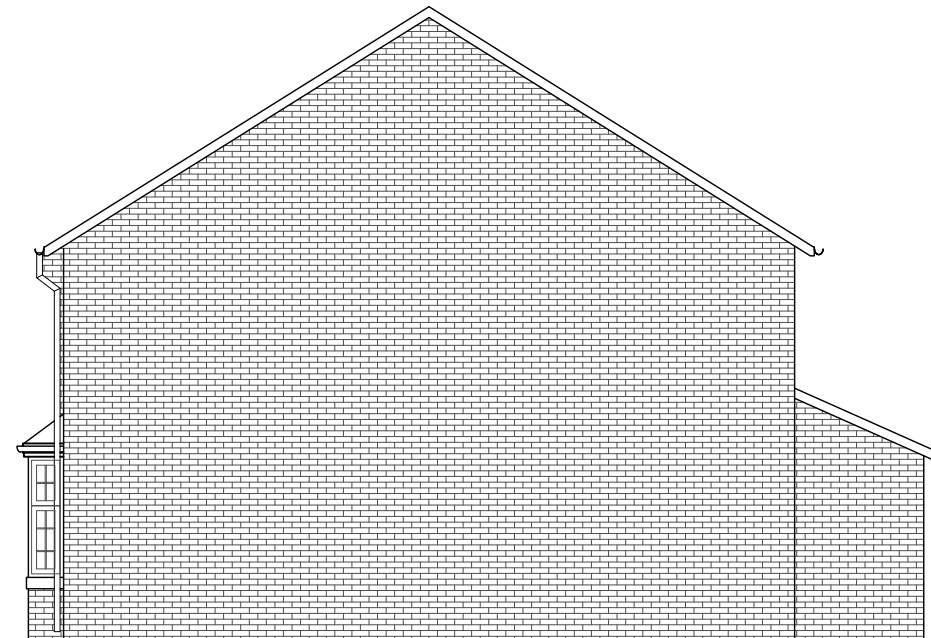

4 | 00 - SIDE ELEVATION
SCALE 1 : 50

REV:	DESCRIPTION:	DATE:

Park Design Group Limited

22 Nicholas Street, Chester, CH1 2NX ellie@parkdesigngroup.co.uk 07896113600	
PROJECT TITLE: Bachelors Lane	JOB No: PDG22002
LOCATION: Land at Bachelors Lane	DRAWING No: G1002
DRAWING TITLE: Elevations	DRAWN BY: E.P
SCALE: 50 @A	DATE: MAR 23 STATUS: CON REVISION: A

NOTE: DO NOT SCALE FROM THESE DRAWINGS. IF IN DOUBT CONTACT THE DESIGN TEAM. ALL DIMENSIONS ARE TO BE CHECKED AND CONFIRMED ON SITE. THIS DRAWING REMAINS IN THE COPYRIGHT OF PARK DESIGN GROUP LIMITED. THIS DRAWING SHOULD NOT BE USED OR COPIED WITHOUT THE PERMISSION OF PARK DESIGN GROUP LIMITED.