


PLOTS 1 - 3 FIRST FLOOR

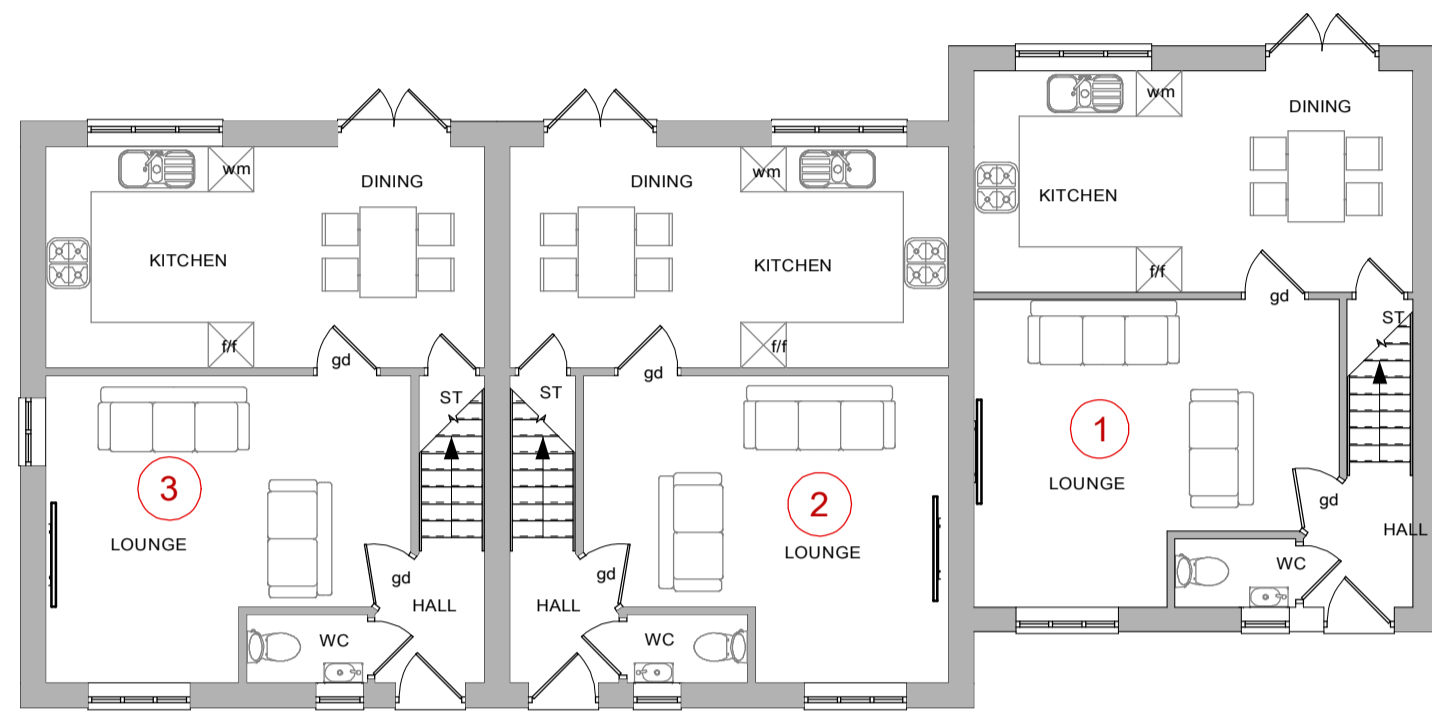


PLOTS 1 - 3 GROUND FLOOR

PLOTS 1 - 3 DETAILS each plot equates to 82.38sq.m (886sq.ft)




FRONT ELEVATION (NE) PLOTS 1 - 3

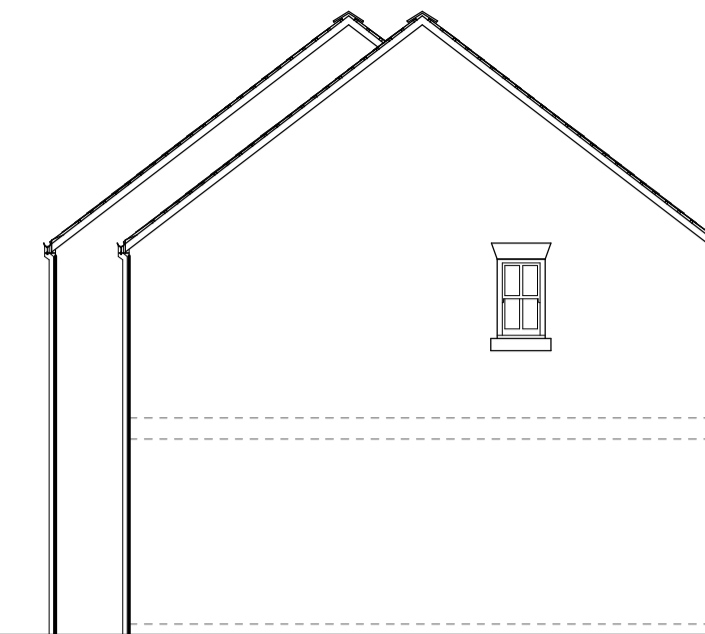

GABLE ELEVATION (NW) PLOT 1



REAR ELEVATION (SW) PLOTS 1 - 3

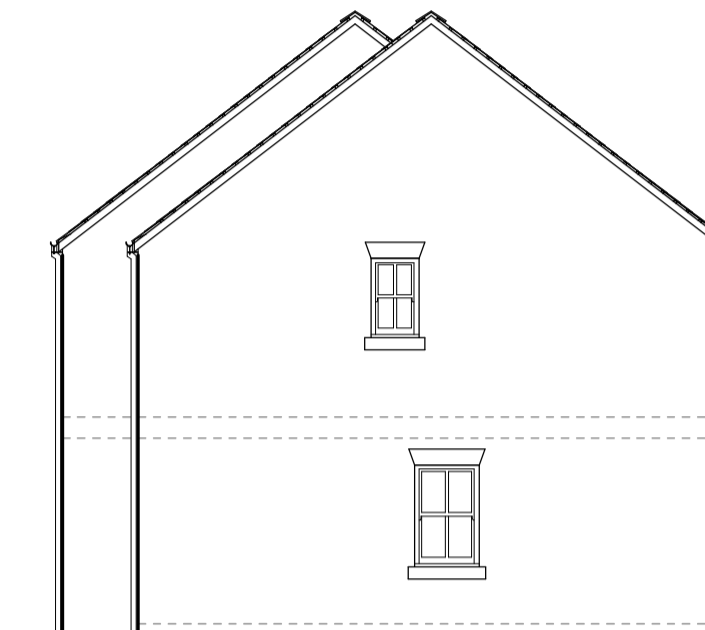

GABLE ELEVATION (SE) PLOTS 3




FRONT ELEVATION (NW) PLOTS 7 - 8


BATHROOM WINDOWS TO FRONT ELEVATION TO BE FIXED SHUT AND OBSCURE GLAZED



REAR ELEVATION (SE) PLOTS 7 - 8

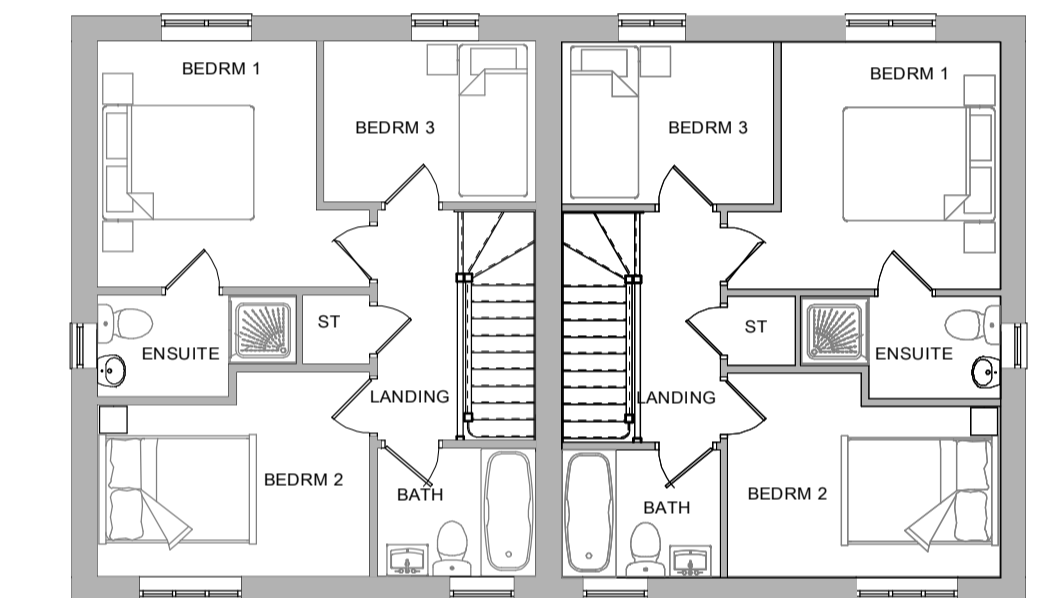


PLOTS 7 - 8 PROPOSED FIRST FLOOR

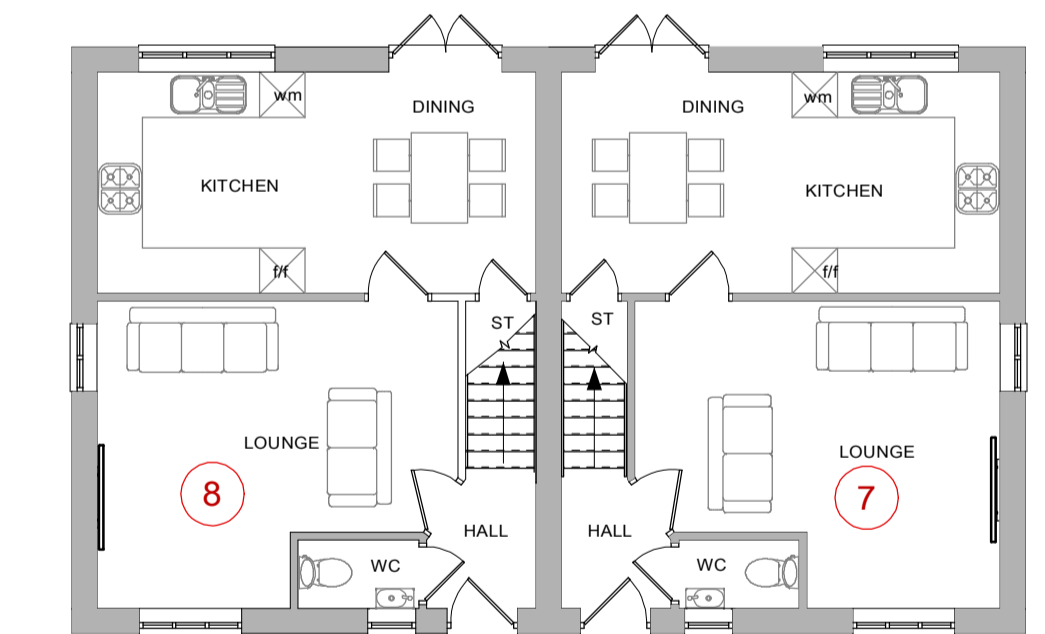


PLOTS 7 - 8 PROPOSED GROUND FLOOR

PLOTS 7 - 8 DETAILS each plot equates to 82.38sq.m (886sq.ft)

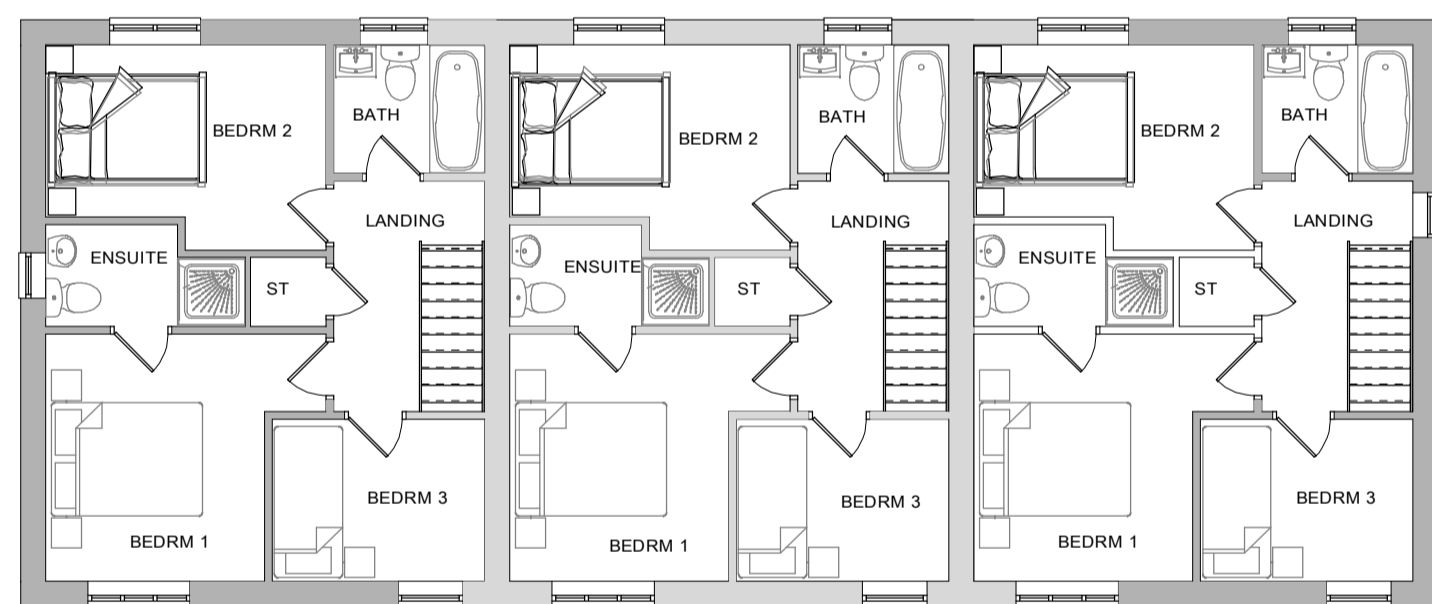

PLOTS 4 - 6 FIRST FLOOR

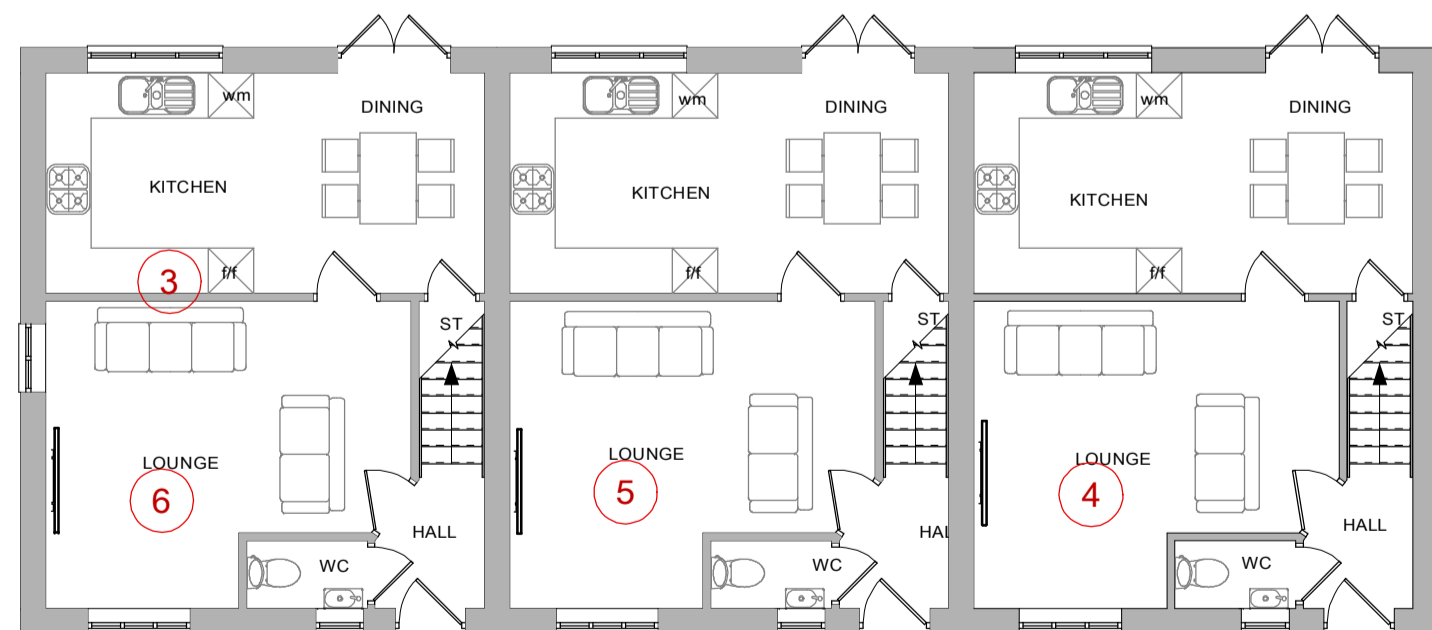


PLOTS 4 - 6 GROUND FLOOR


PLOTS 4 - 6 DETAILS each plot equates to 82.38sq.m (886sq.ft)




FRONT ELEVATION (NE) PLOTS 4 - 6

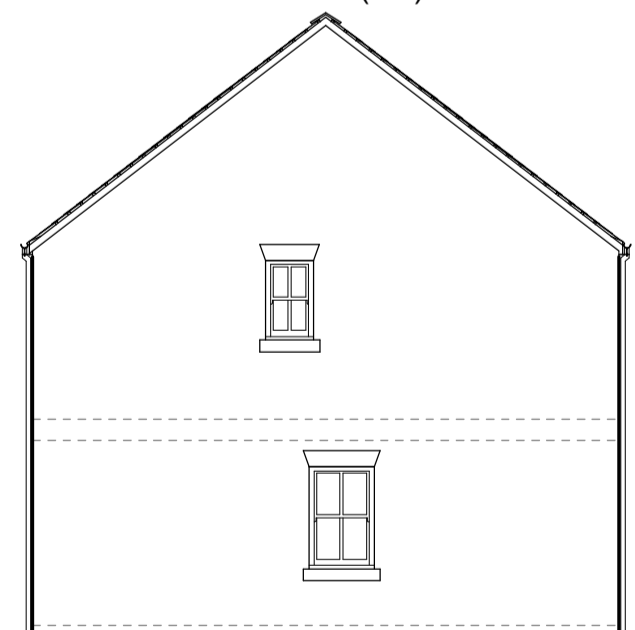


GABLE ELEVATION (SE) PLOTS 6

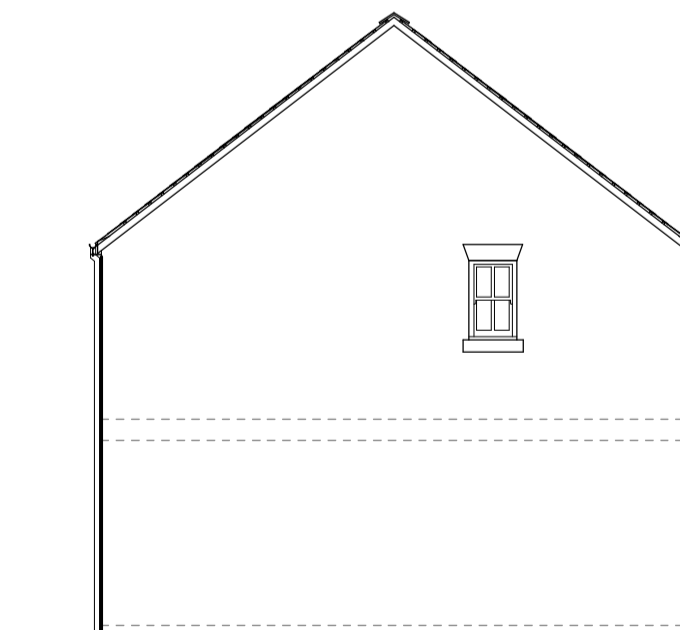

GABLE ELEVATION (NW) PLOTS 4

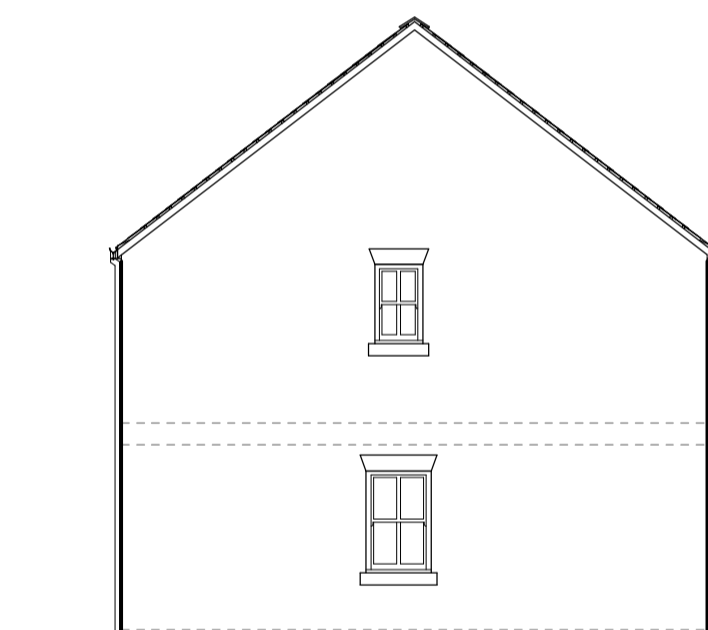

GABLE ELEVATION (NW) PLOT 8

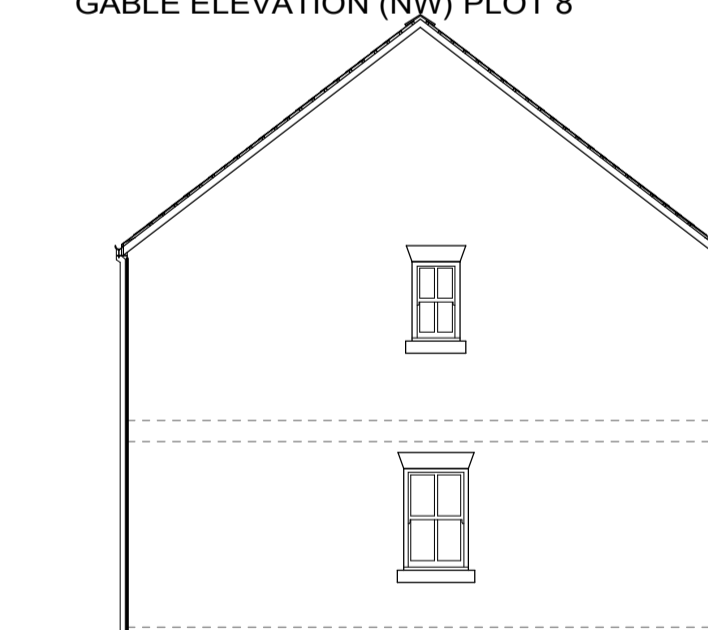

GABLE ELEVATION (SW) PLOT 7

KEY :

Rev	Date	Revisions	Name
A	23/01/23	First floor mirrored so bathrooms at front of plots 7 and 8 windows shown to have obscured glazing to 7 and 8 bathrooms	
Drawn by:	DSO	Date:	SEPTEMBER 2022

NOTES:
All drawings and specifications contained in this document are copyright to SHENTON OWEN PLANNING & DESIGN. All dimensions must be checked on site and not scaled from the drawings. All discrepancies must be notified to the Agent immediately.

Shenton Owen
PLANNING & DESIGN
2 St Catherine's
23a Dodington
Witchurch
Shropshire
SY13 1EE
Tel: (01948) 663004
e-mail
info@shenton-owen.co.uk

© copyright
This drawing must not be reproduced without first obtaining written permission

Client :	MR D HAIGH
Job Title :	PROPOSED RE-DEVELOPMENT AT VICTORIA GARAGE SCOTLAND STREET ELLESMERE SHROPSHIRE
Drawing Title :	PROPOSED FLOOR PLANS AND ELEVATIONS PLOTS 1 - 3 PLOTS 4 - 6 PLOTS 7 - 8
Dwg No :	W22/2778/03
Scale :	1:100@A1
Rev :	A

X:\DRAWINGS\??\CLIENT\??\FOLDER\??\DRAWING\???