

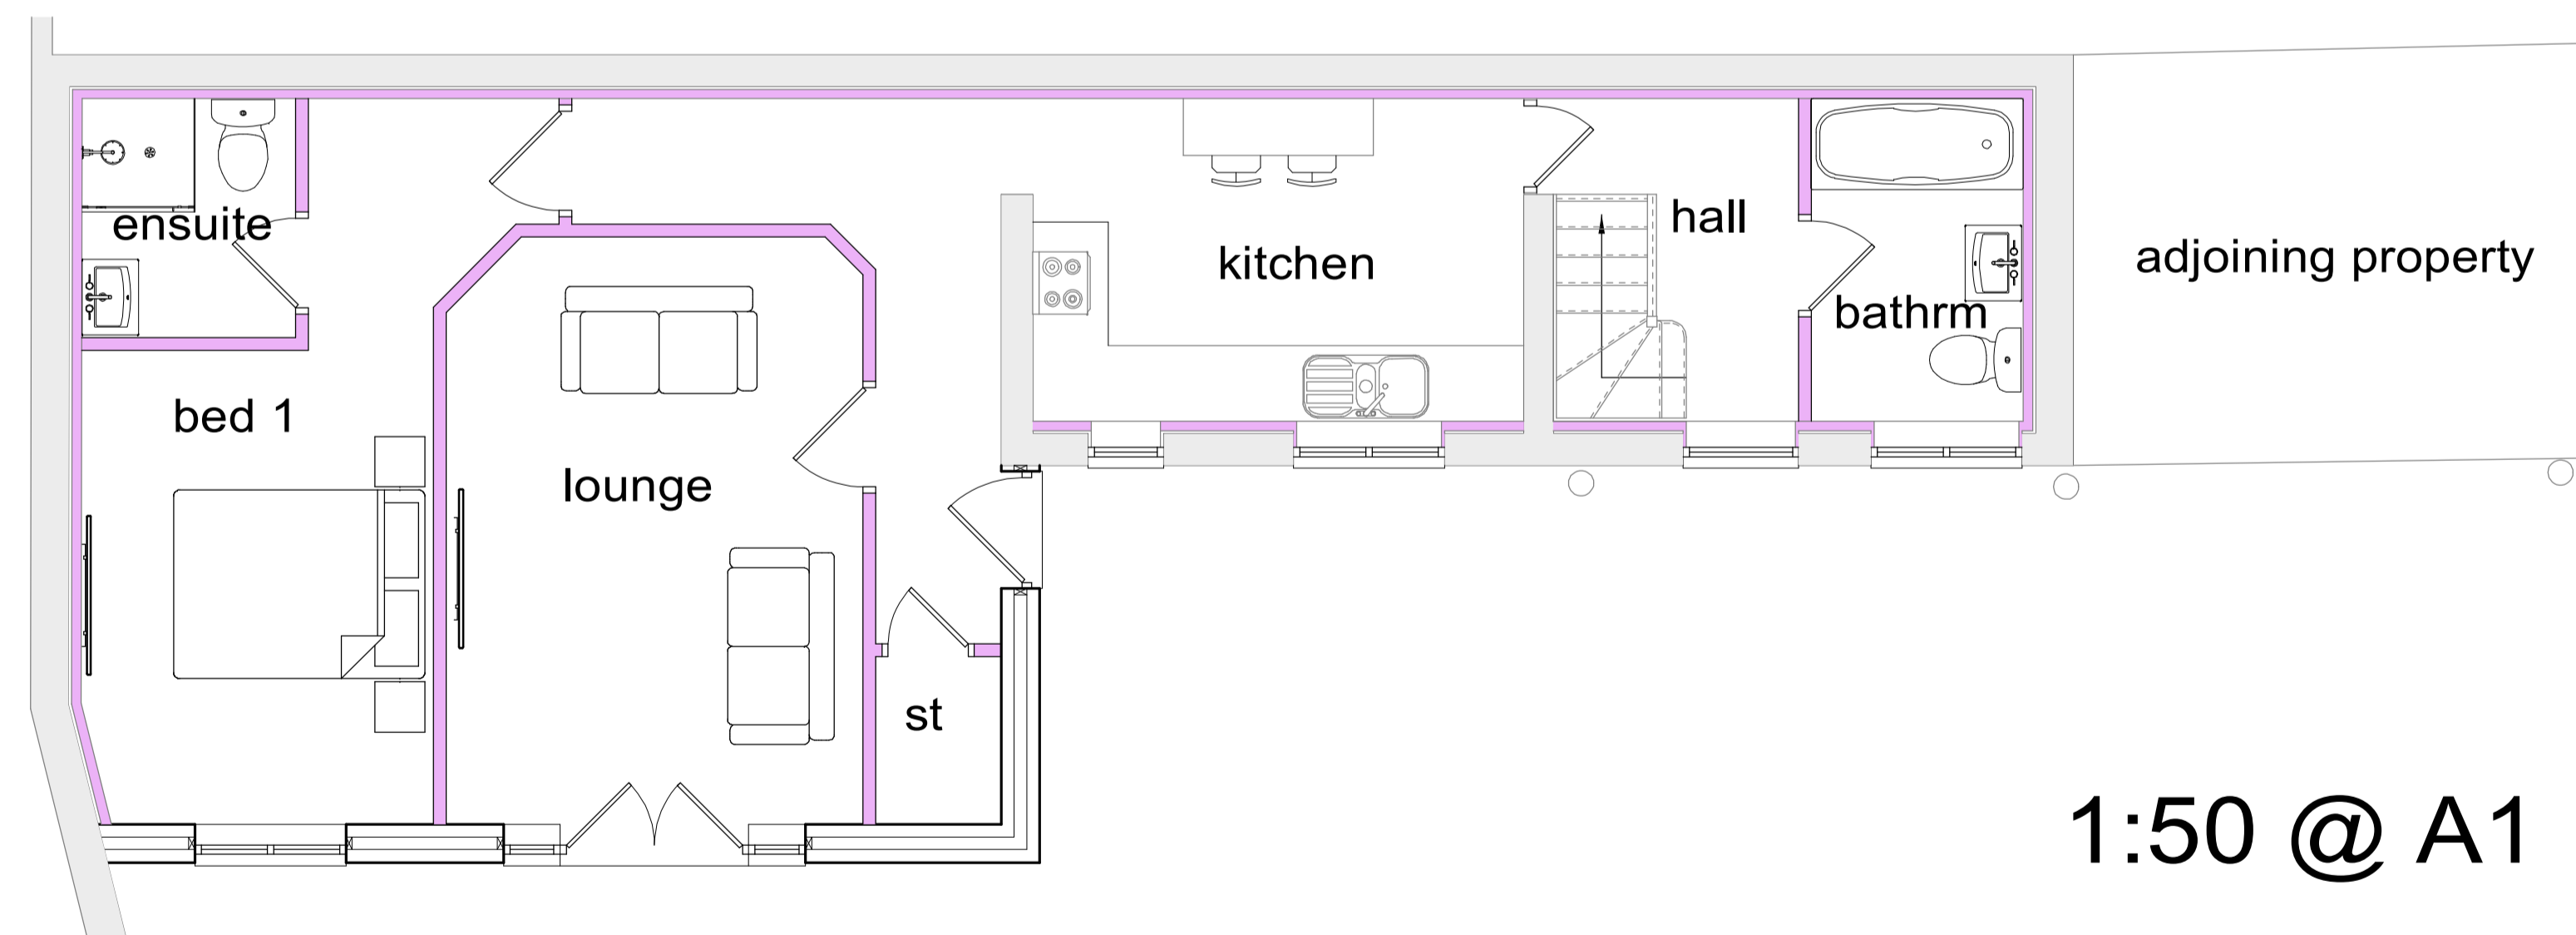


NOTES:
 All drawings and specifications contained in this document are copyright to SHENTON OWEN PLANNING & DESIGN. All dimensions must be checked on site and not scaled from the drawings. All discrepancies must be notified to the Agent immediately.

KEY :

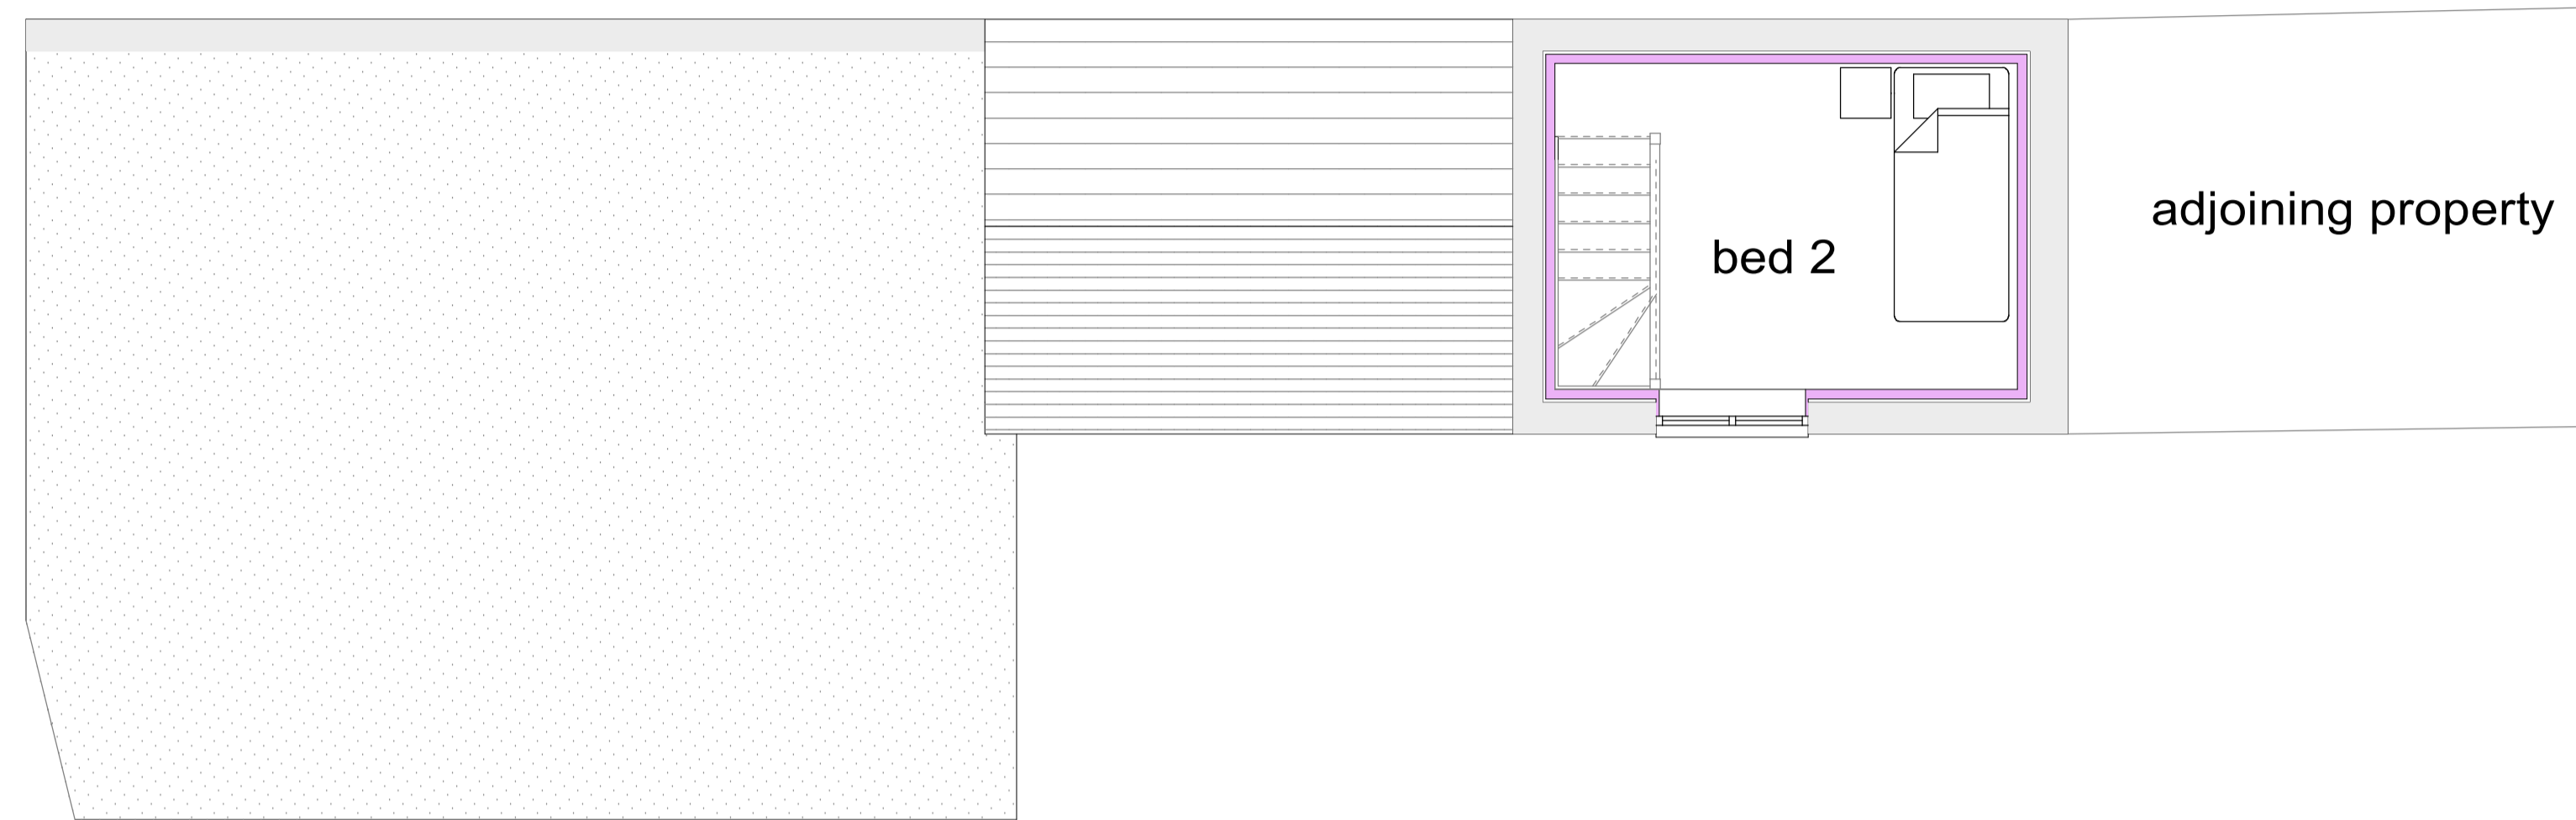

1:50 @ A1

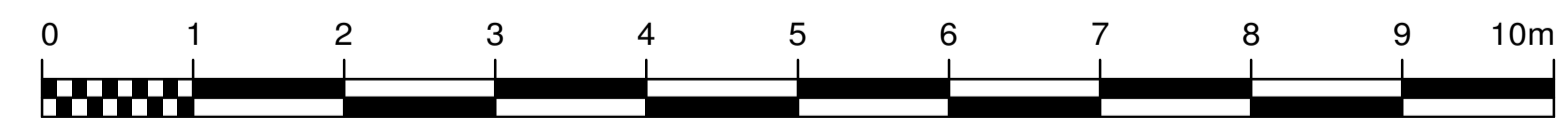

| Rev | Date | Revisions | Name |
|------------|------|-----------|------|
| - | - | - | - |
| Drawn by : | | Date : | |
| - | - | - | - |

Shenton Owen
 PLANNING & DESIGN
 2 St Catherine's
 23a Dodington
 Whitchurch
 Shropshire
 SY13 1EE
 Tel: (01948) 663004
 e-mail
 info@shenton-owen.co.uk
© copyright
 This drawing must not be reproduced without first obtaining written permission

Client :

Job Title :

Drawing Title :

Dwg No : Scale : Rev :