


1 | 00 - GROUND FLOOR
SCALE: 1 : 50

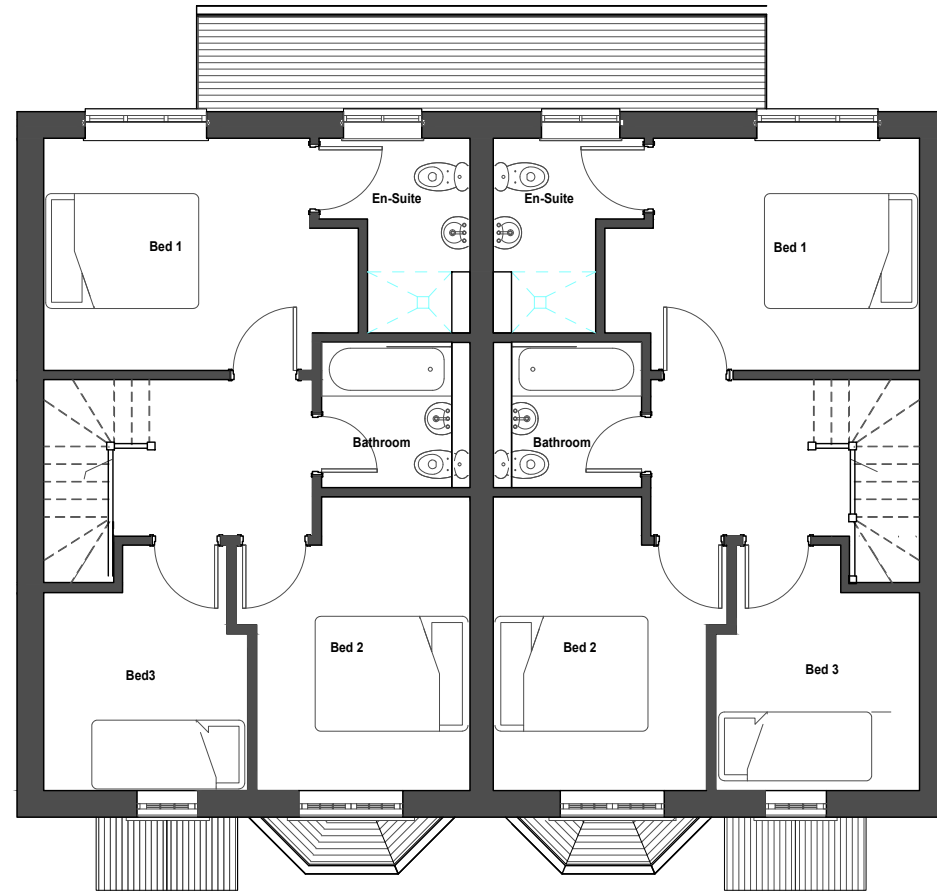

2 | 11 - FIRST FLOOR
SCALE: 1 : 50

REV:	DESCRIPTION:	DATE:

Park Design Group Limited

22 Nicholas Street, Chester, CH1 2NX
 ellie@parkdesigngroup.co.uk 07896113600

PROJECT TITLE: Bachelors Lane
 UBR No: PDG22002

LOCATION: Land at Bachelors Lane
 DRAWING No: L(91)001

DRAWING TITLE: GA'S
 DRAWN BY: E.P

SCALE: 50 @A1 DATE: NOV 22 STATUS: CON REVISION: P1

NOTE: DO NOT SCALE FROM THESE DRAWINGS. IF IN DOUBT CONTACT THE DESIGN TEAM. ALL DIMENSIONS ARE TO BE CHECKED AND CONFIRMED ON SITE. THIS DRAWING REMAINS IN THE COPYRIGHT OF PARK DESIGN GROUP LIMITED. THIS DRAWING SHOULD NOT BE USED OR COPIED WITHOUT THE PERMISSION OF PARK DESIGN GROUP LIMITED.