



GROUND FLOOR

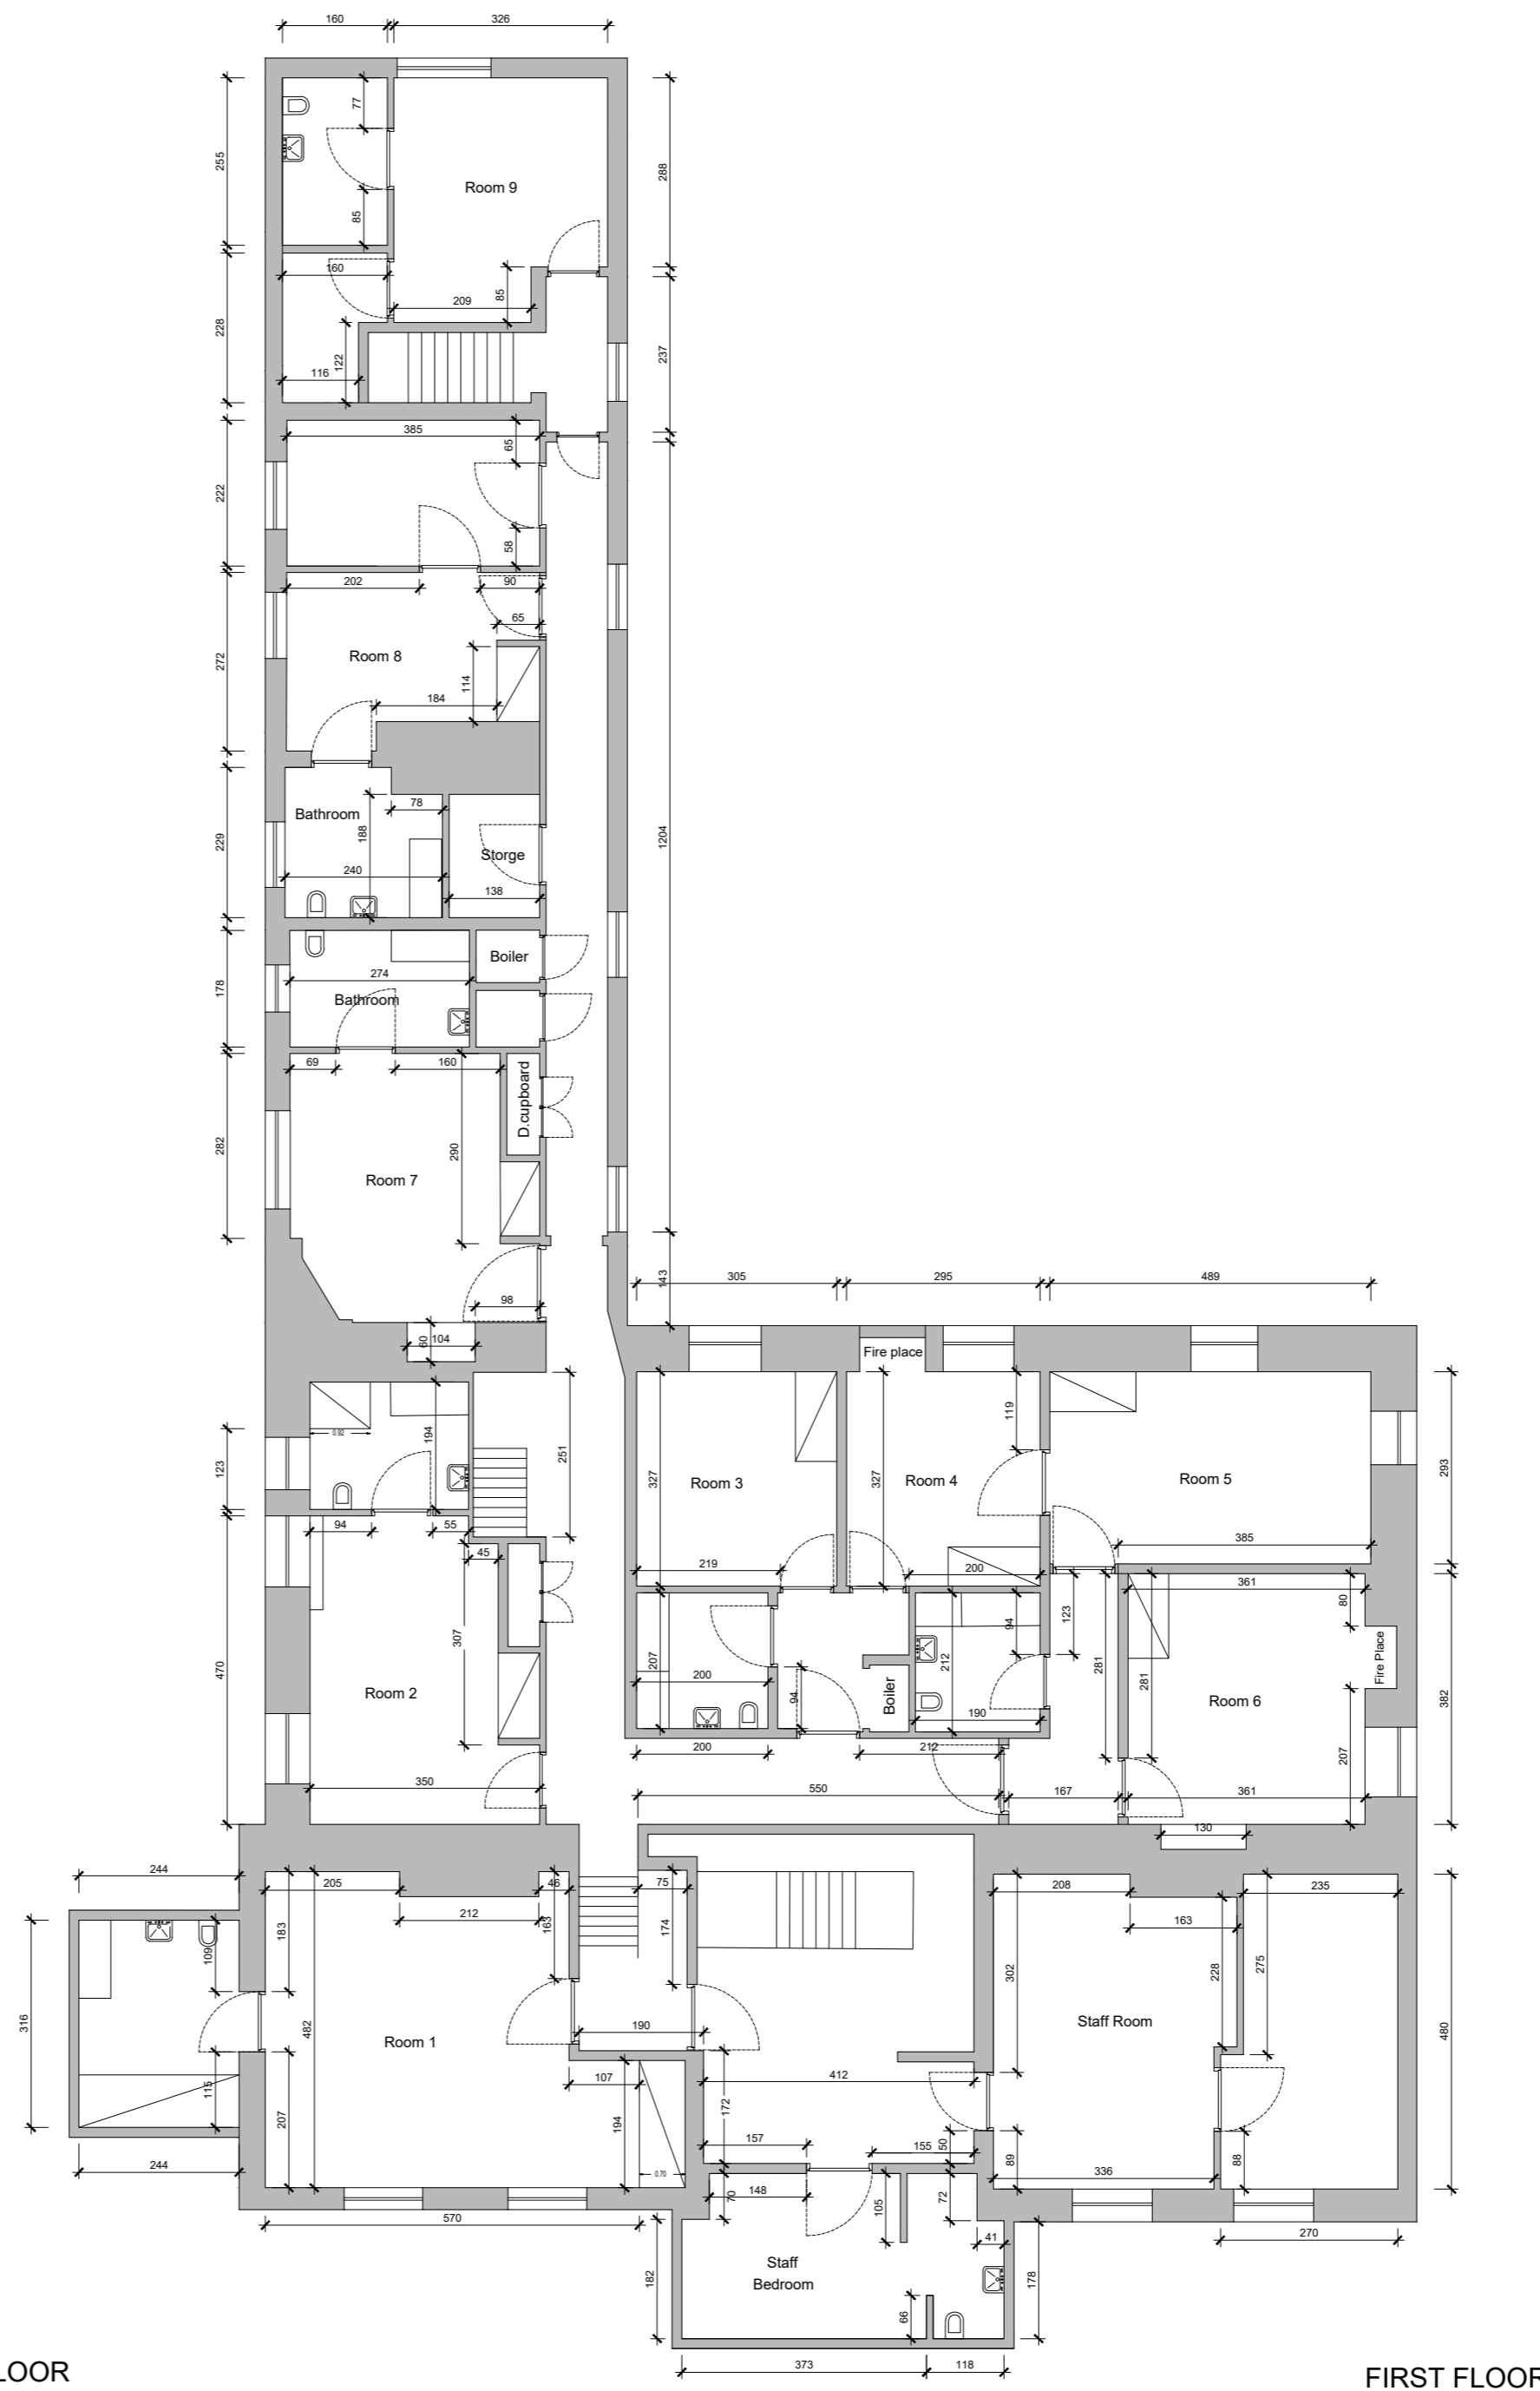

FIRST FLOOR

Description:

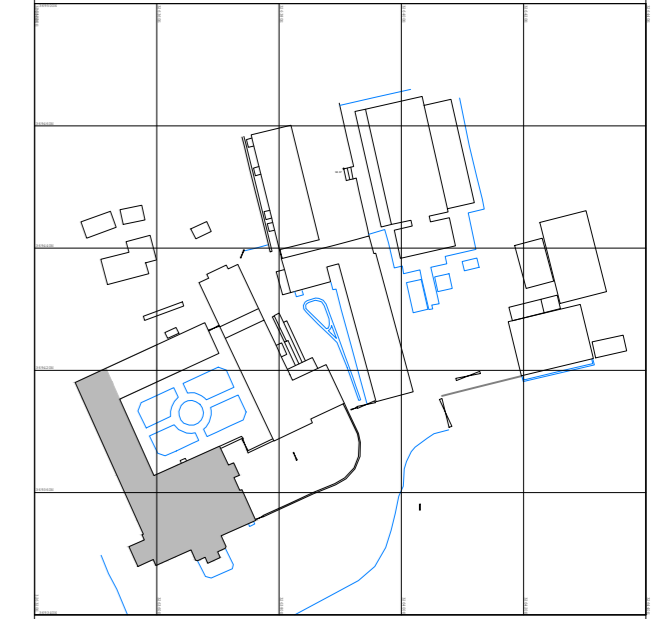

CONSULTANT:

PREPARED BY:

PROJECT NAME:

PLAS BELLIN HALL

SHEET TITLE:

MAIN BUILDING

SHEET SIZE:

A2

DRAWING NO.

A-01

CHECKED:

SCALE: 1/100